


NOTE:
LAYOUT SHOWN IS CONCEPTUAL IN NATURE
NO HARD STRUCTURES OTHER THAN DRAINAGE
STRUCTURES WILL BE CONSTRUCTED AS PART
OF THESE PLANS. THE BOUNDARY OF THE CHAMBER
PROPERTY IS APPROXIMATE AND TAKEN FROM
RECORD DATA.

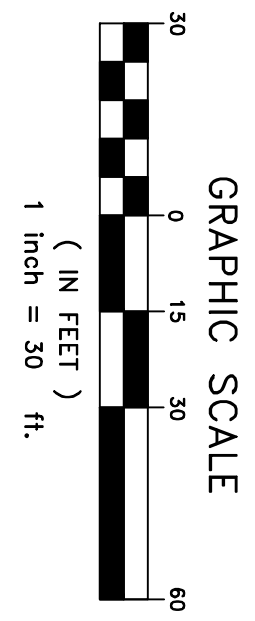

PERMIT SET

<p>C2.0</p> <p>SHEET NUMBER</p>	<p>HABERSHAM COUNTY VETERANS WALL OF HONOR HISTORIC HWY 441 CORNELIA, GA - HABERSHAM COUNTY FOR HABESHAM COUNTY WALL OF HONOR, INC.</p> <p>OVERALL SITE PLAN</p>	<p>DATE: SEPTEMBER 16, 2010 JOB NO.: 2009-045-01 SCALE: AS SHOWN</p>		<p>J M Smith Engineering LLC ENGINEERS AND CONSULTANTS</p> <p>POST OFFICE BOX 331 155 CLARKSVILLE STREET CORNELIA, GEORGIA 30531</p> <p>www.jmsmithengineering.com</p>	
	<p>REVISIONS</p>	<p>DR. S. W. C. JONES, II CIVIL ENGINEER</p>	<p>TEL (678) 267-3690 LOCAL (706) 894-2331 FAX (678) 267-3731</p>		